


BEWLEYS CAFE THEATRE

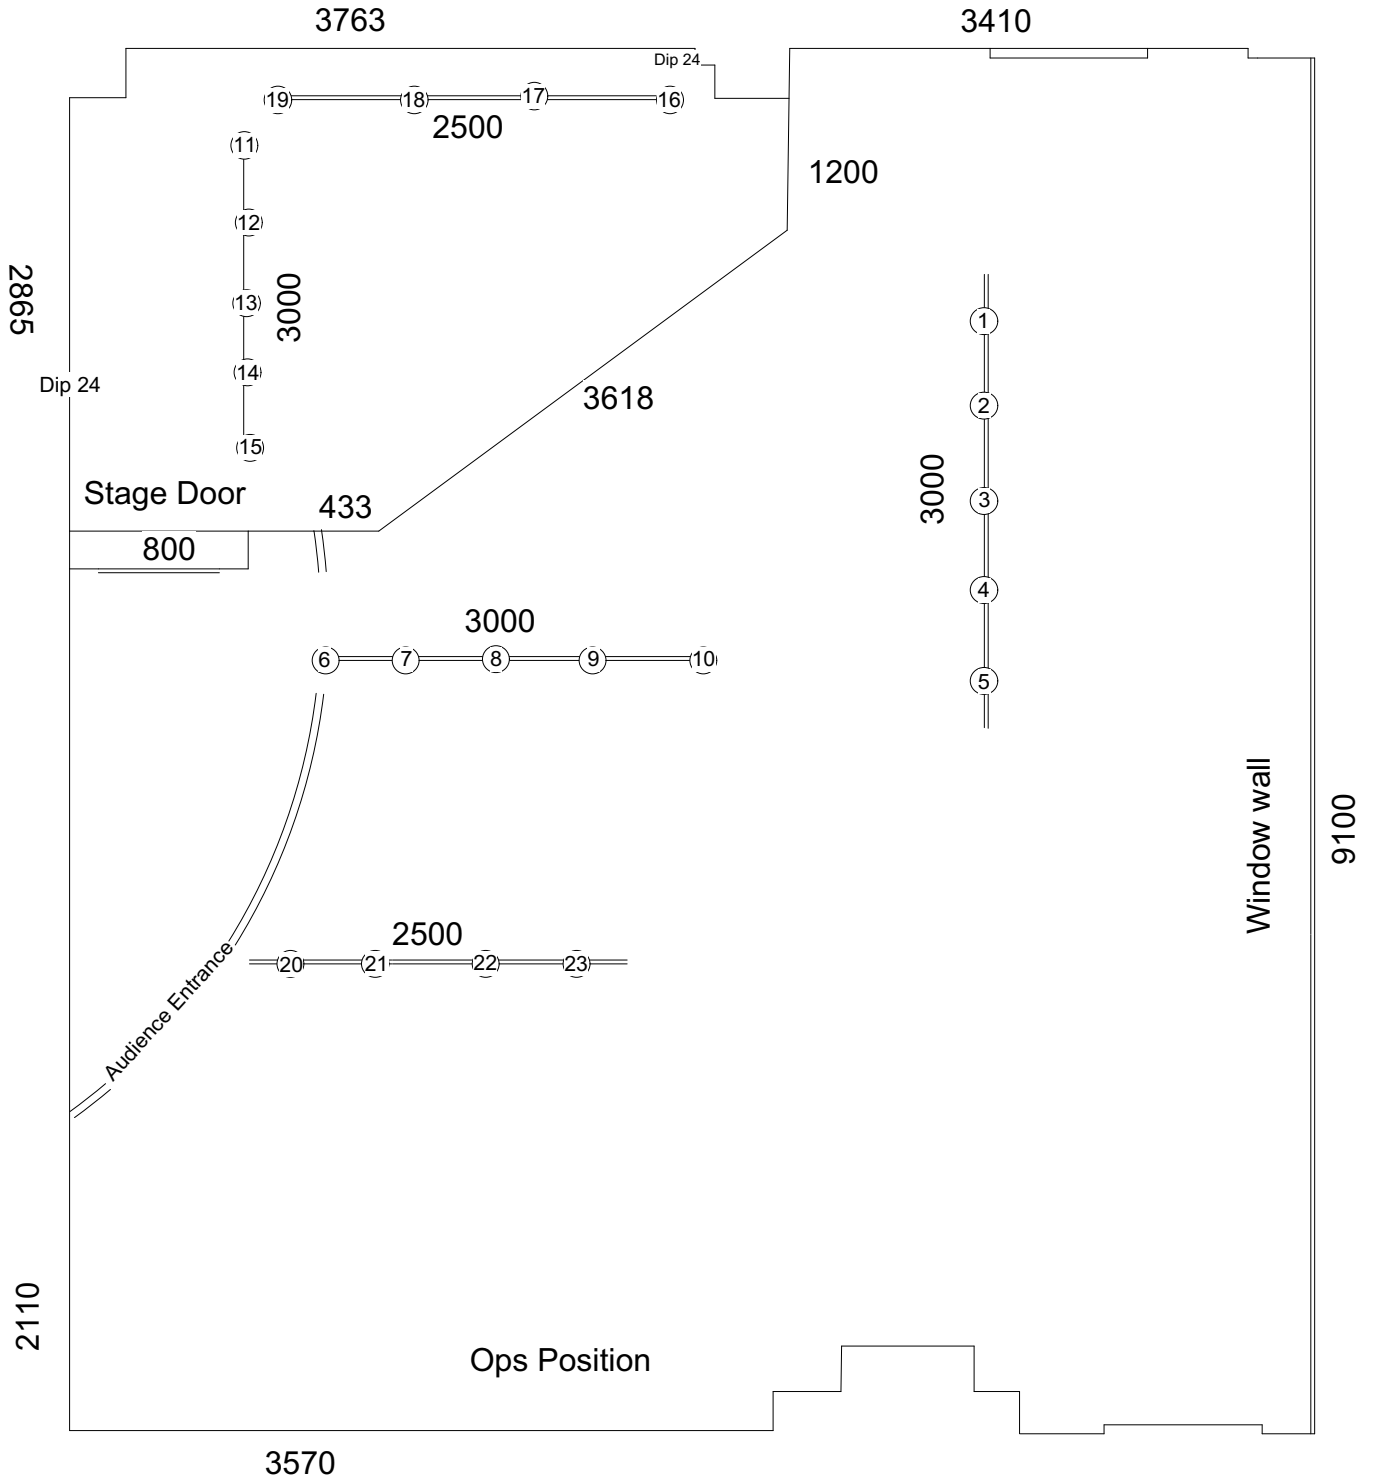

Bewleys Cafe Theatre	Drawn by: Emma Russell
Scale: 1:50	Bar height: 3000